


Anschlußplan

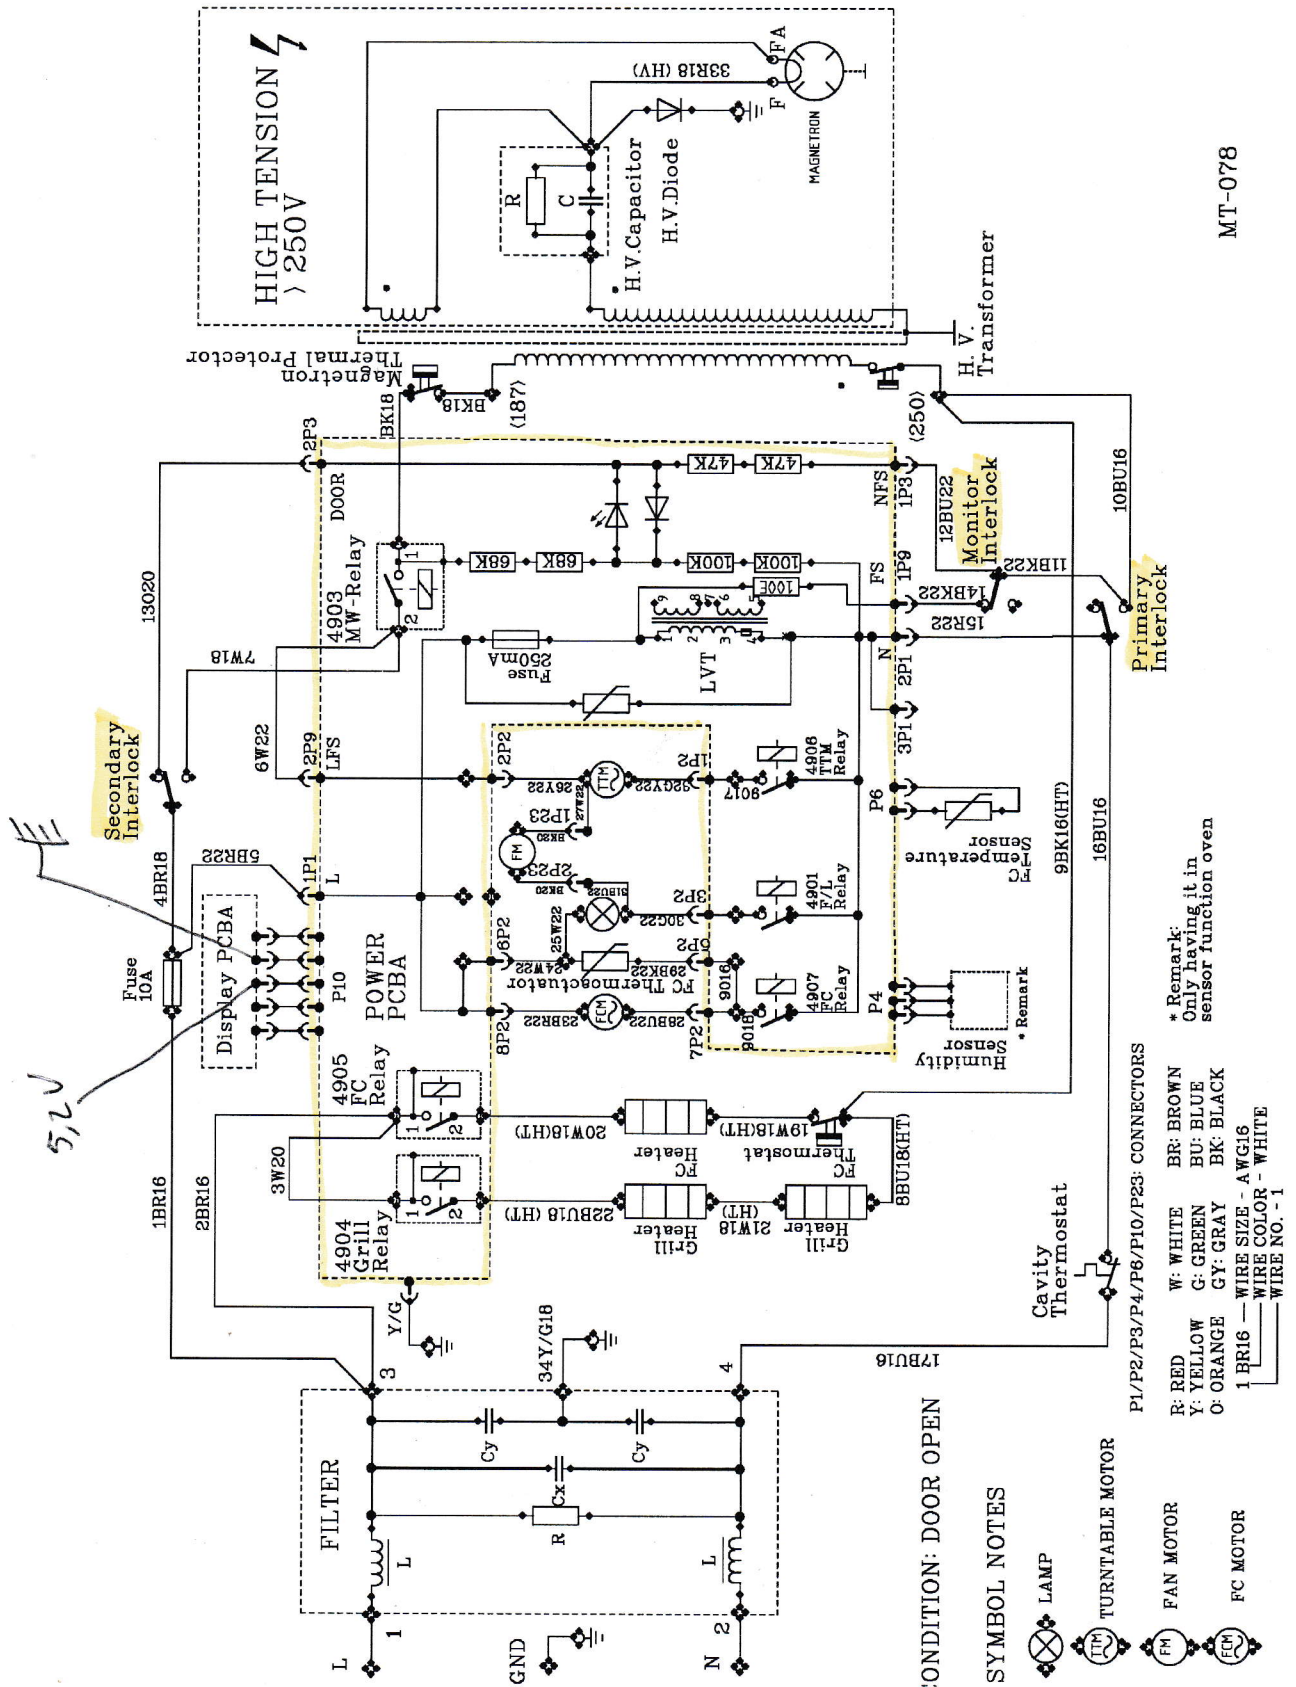

MT-078